
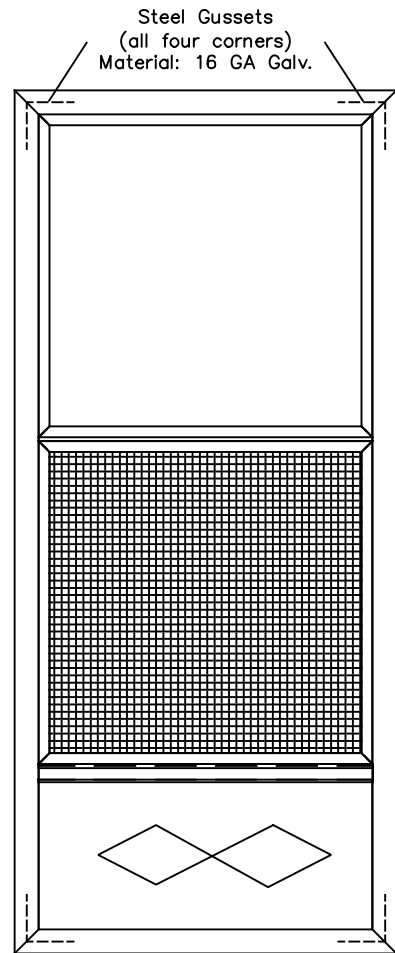


# Model 500 Storm Door

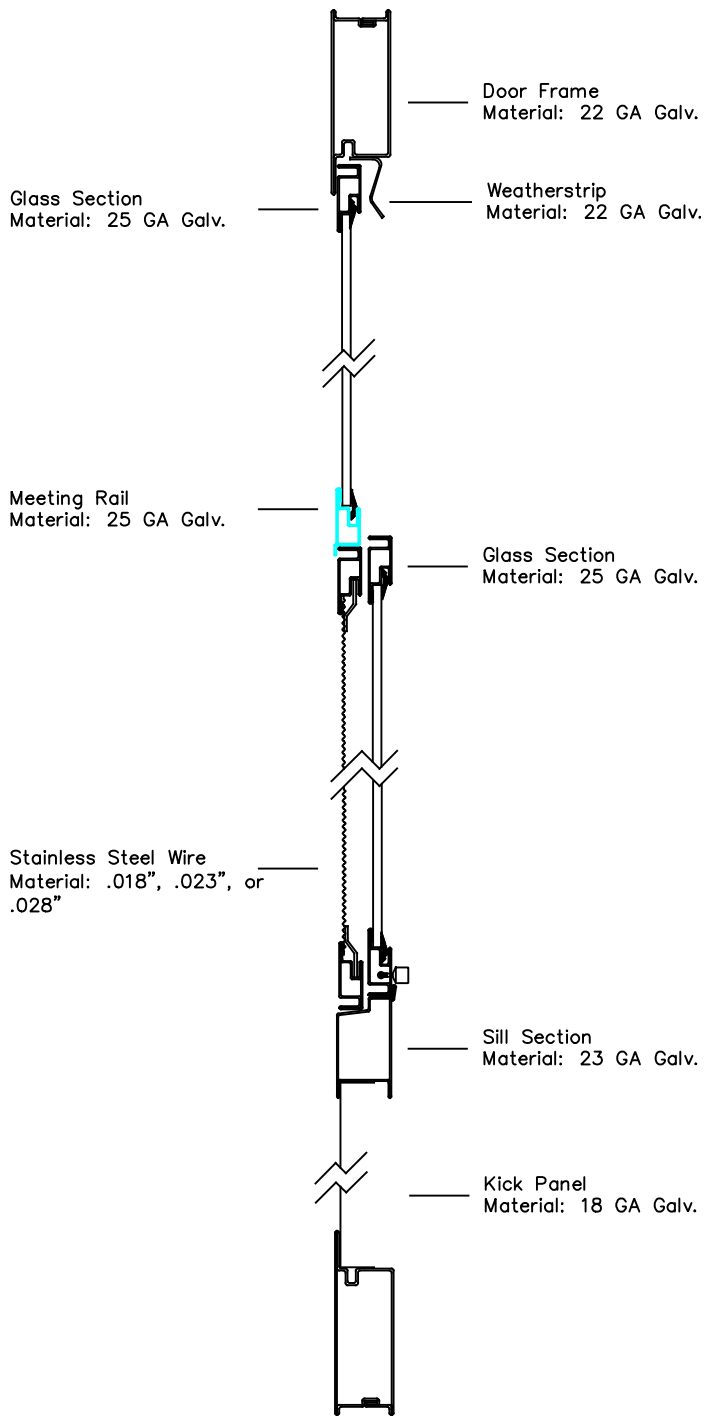

Fully Welded Corners

Product: Model 500 Storm Door	Lansing Housing Products
Project	Phone: 800.331.8200
Draftsman: KMM	Fax: 563.538.4392